


FLOOR PLAN
 1/4" = 1'-0"
 7200 GROSS SQUARE FEET

 

STRAUGHN TROUT
 ARCHITECTS, L.L.C.
 2005 EAST EDGEWOOD DRIVE LAKELAND, FLORIDA 33803-3601
 PH. (863) 665-6205 FAX. (863) 665-6206 architect@staarch.com www.staarch.com

NEW COMMERCIAL BUILDING FOR
 BRENT BURRIS
 1625 SHEPHERD ROAD
 LAKELAND FLORIDA

DATE: 03-16-02
 DRAWN: MST/MM
 PROJECT: 0227

© COPYRIGHT 2002 - STRAUGHN TROUT ARCHITECTS
 SHEET NO.
 A100